


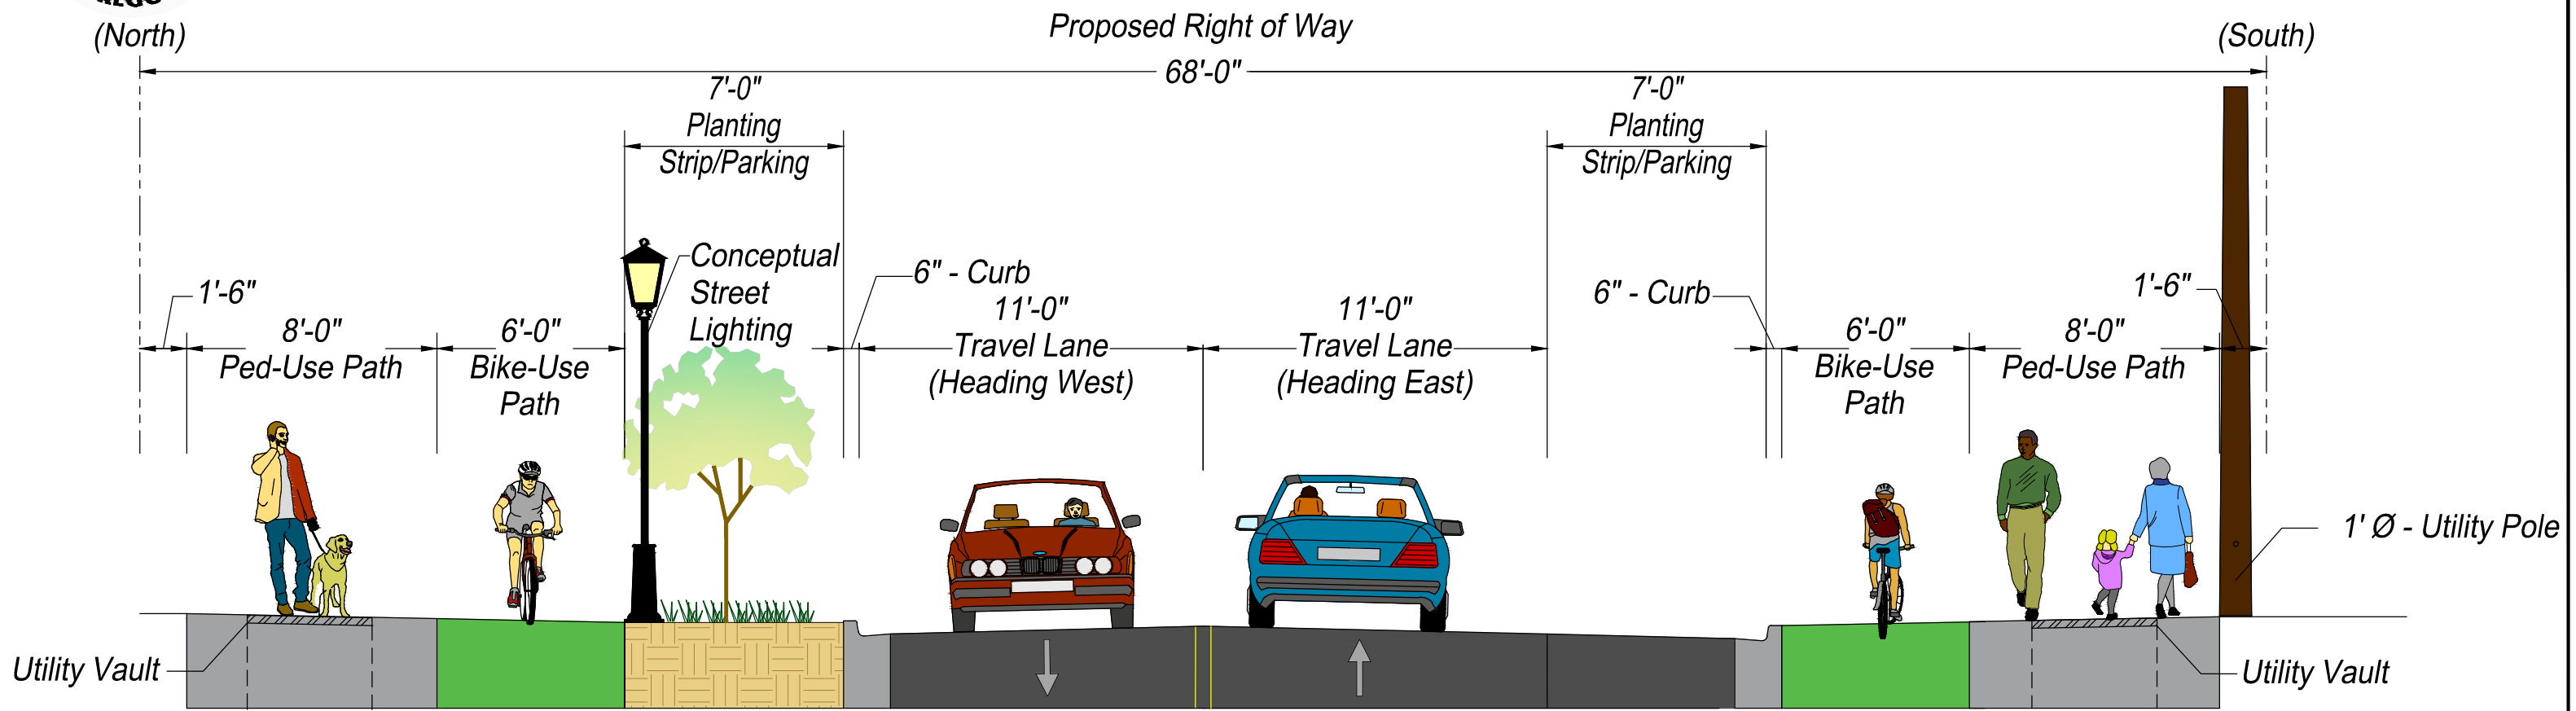


ALEXANDER STREET

ALOHA TOMORROW TYPICAL SECTION MODIFICATION
(Not To Scale)




ALOHA TOMORROW ORIGINAL TYPICAL SECTION

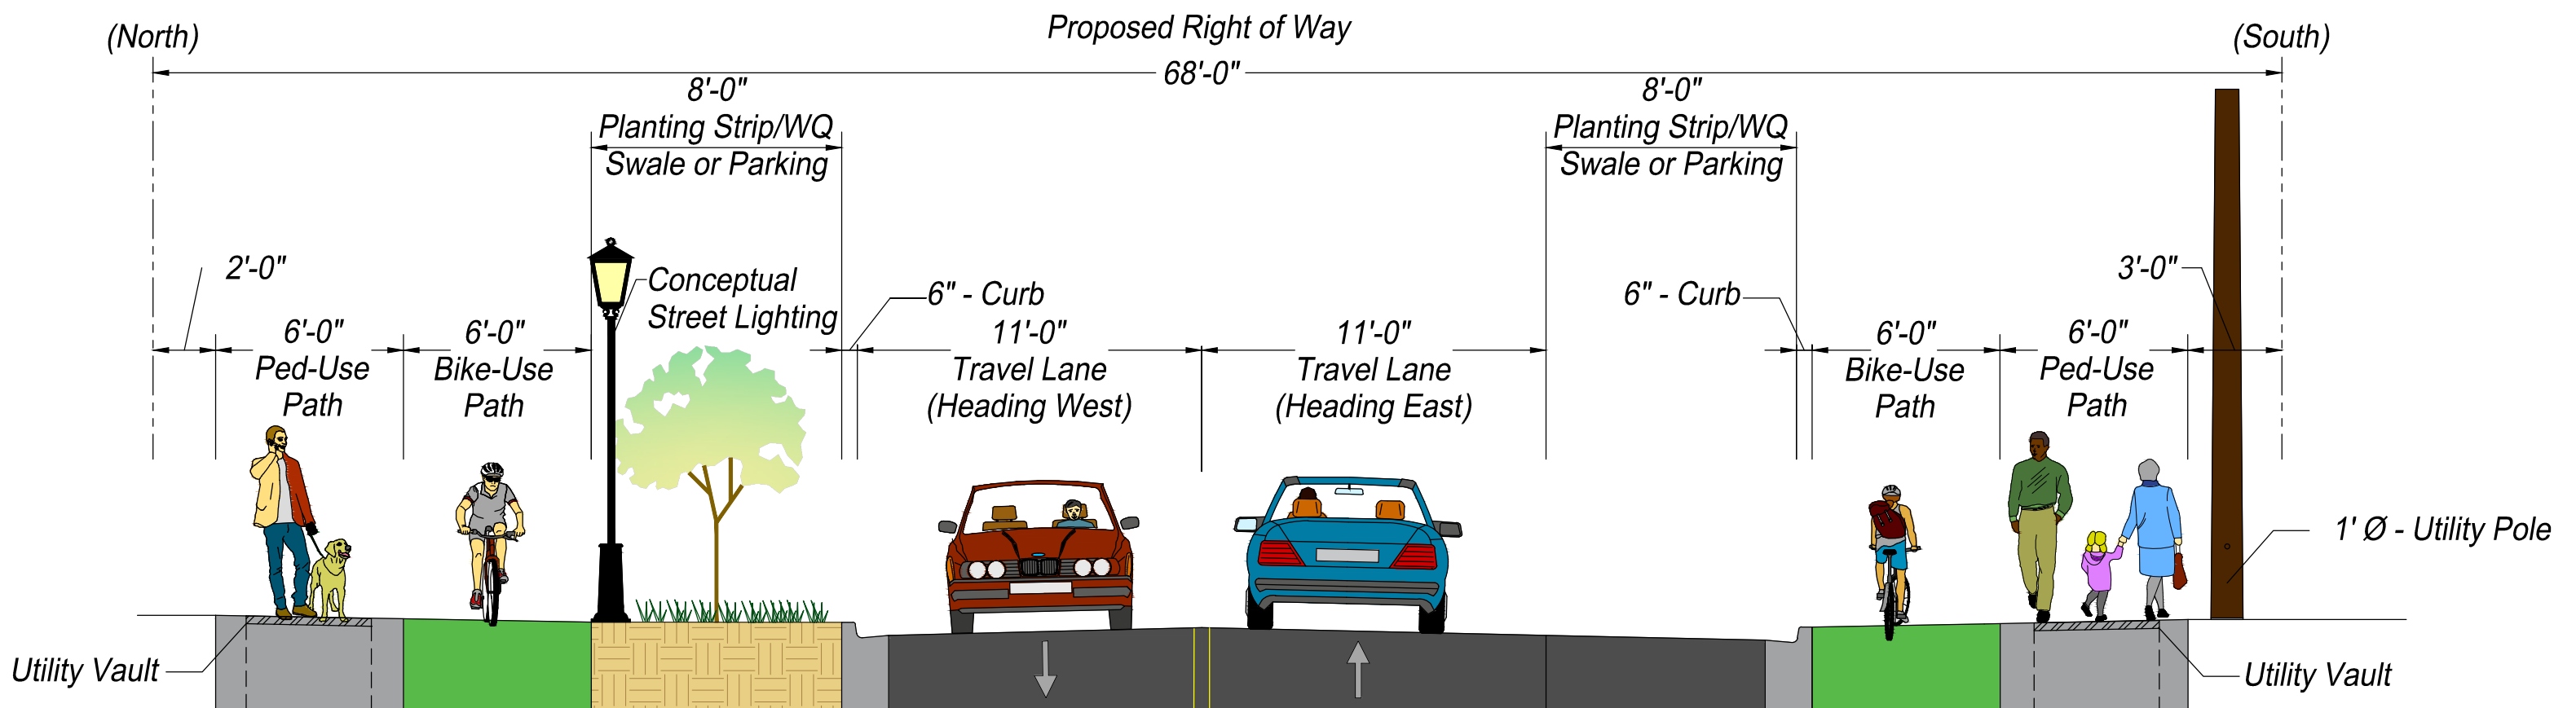

MODIFIED TYPICAL SECTION 1 - 6' PED. PATH WIDTH (STANDARD SECTION)

(Preliminary Design Subject To Change)

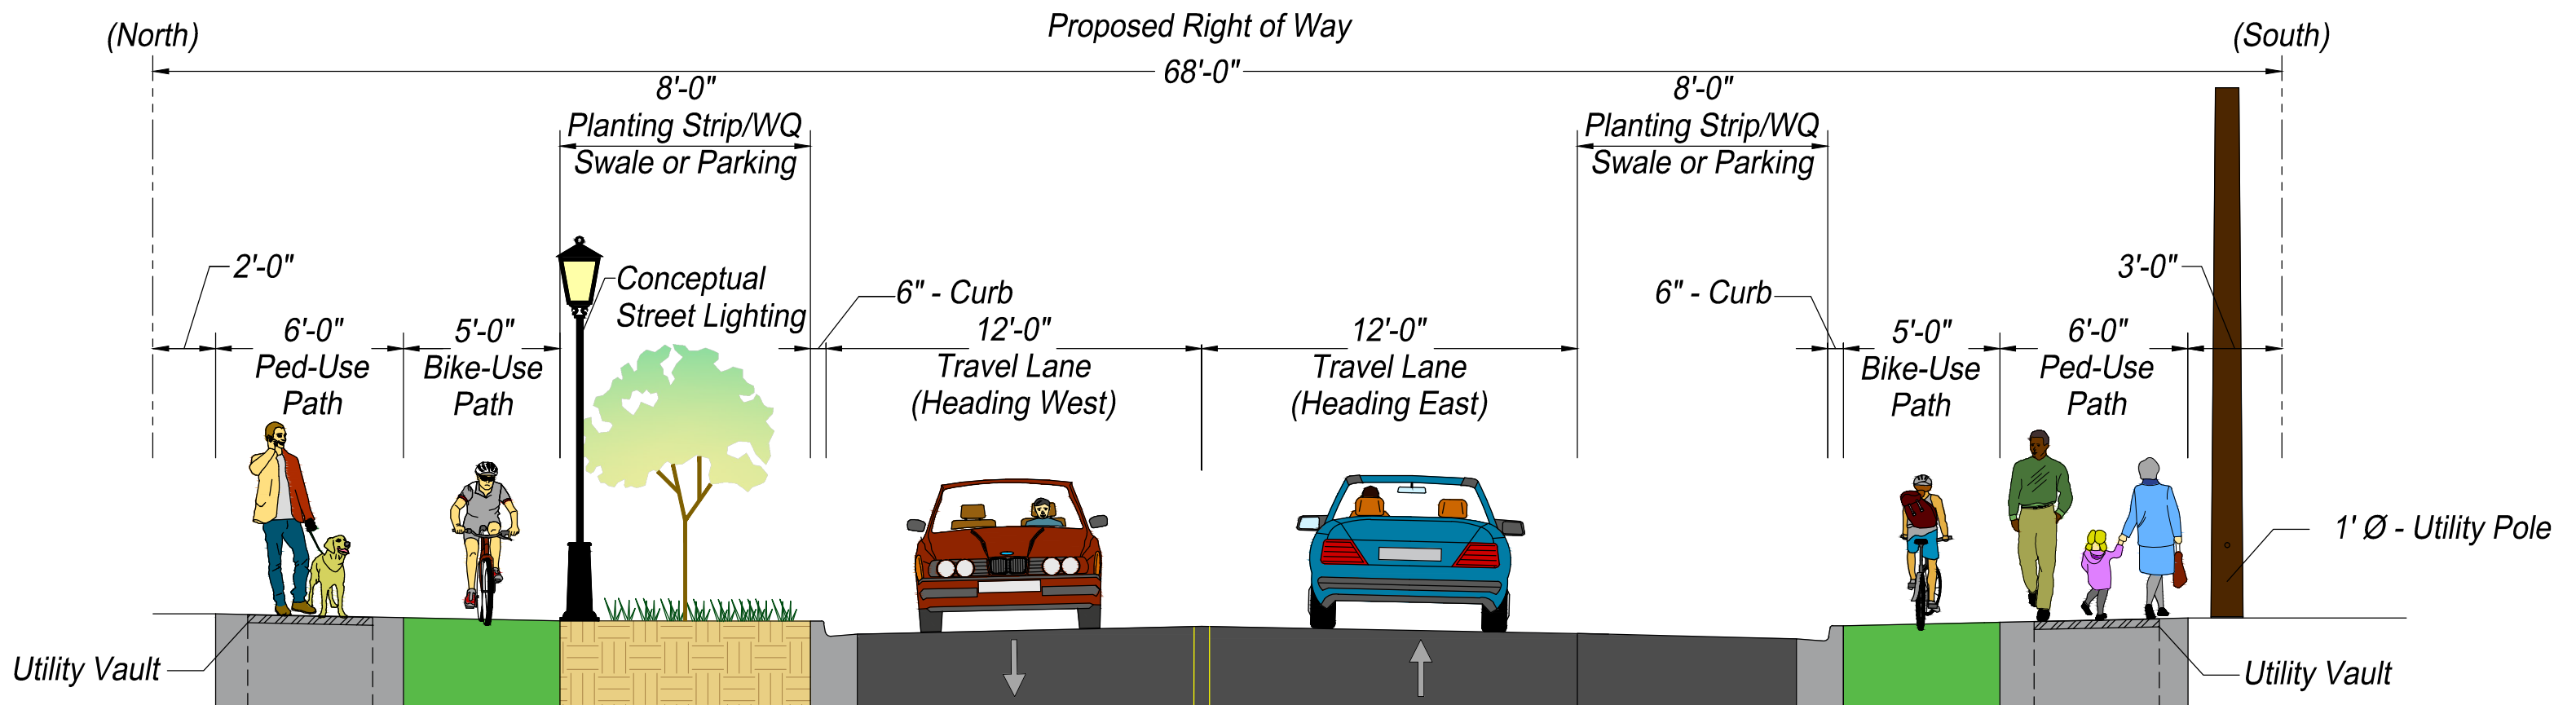

MODIFIED TYPICAL SECTION 2 - 6' PED. PATH, 5' BIKE PATH, AND 12' LANE WIDTH (TO ACCOMMODATE TRUCK AND LARGE VEHICLE USE)

(Preliminary Design Subject To Change)